


Rafters:
ceiling joists
on sides must
be 40.5' min.
on $\frac{1}{2}$ slope
root

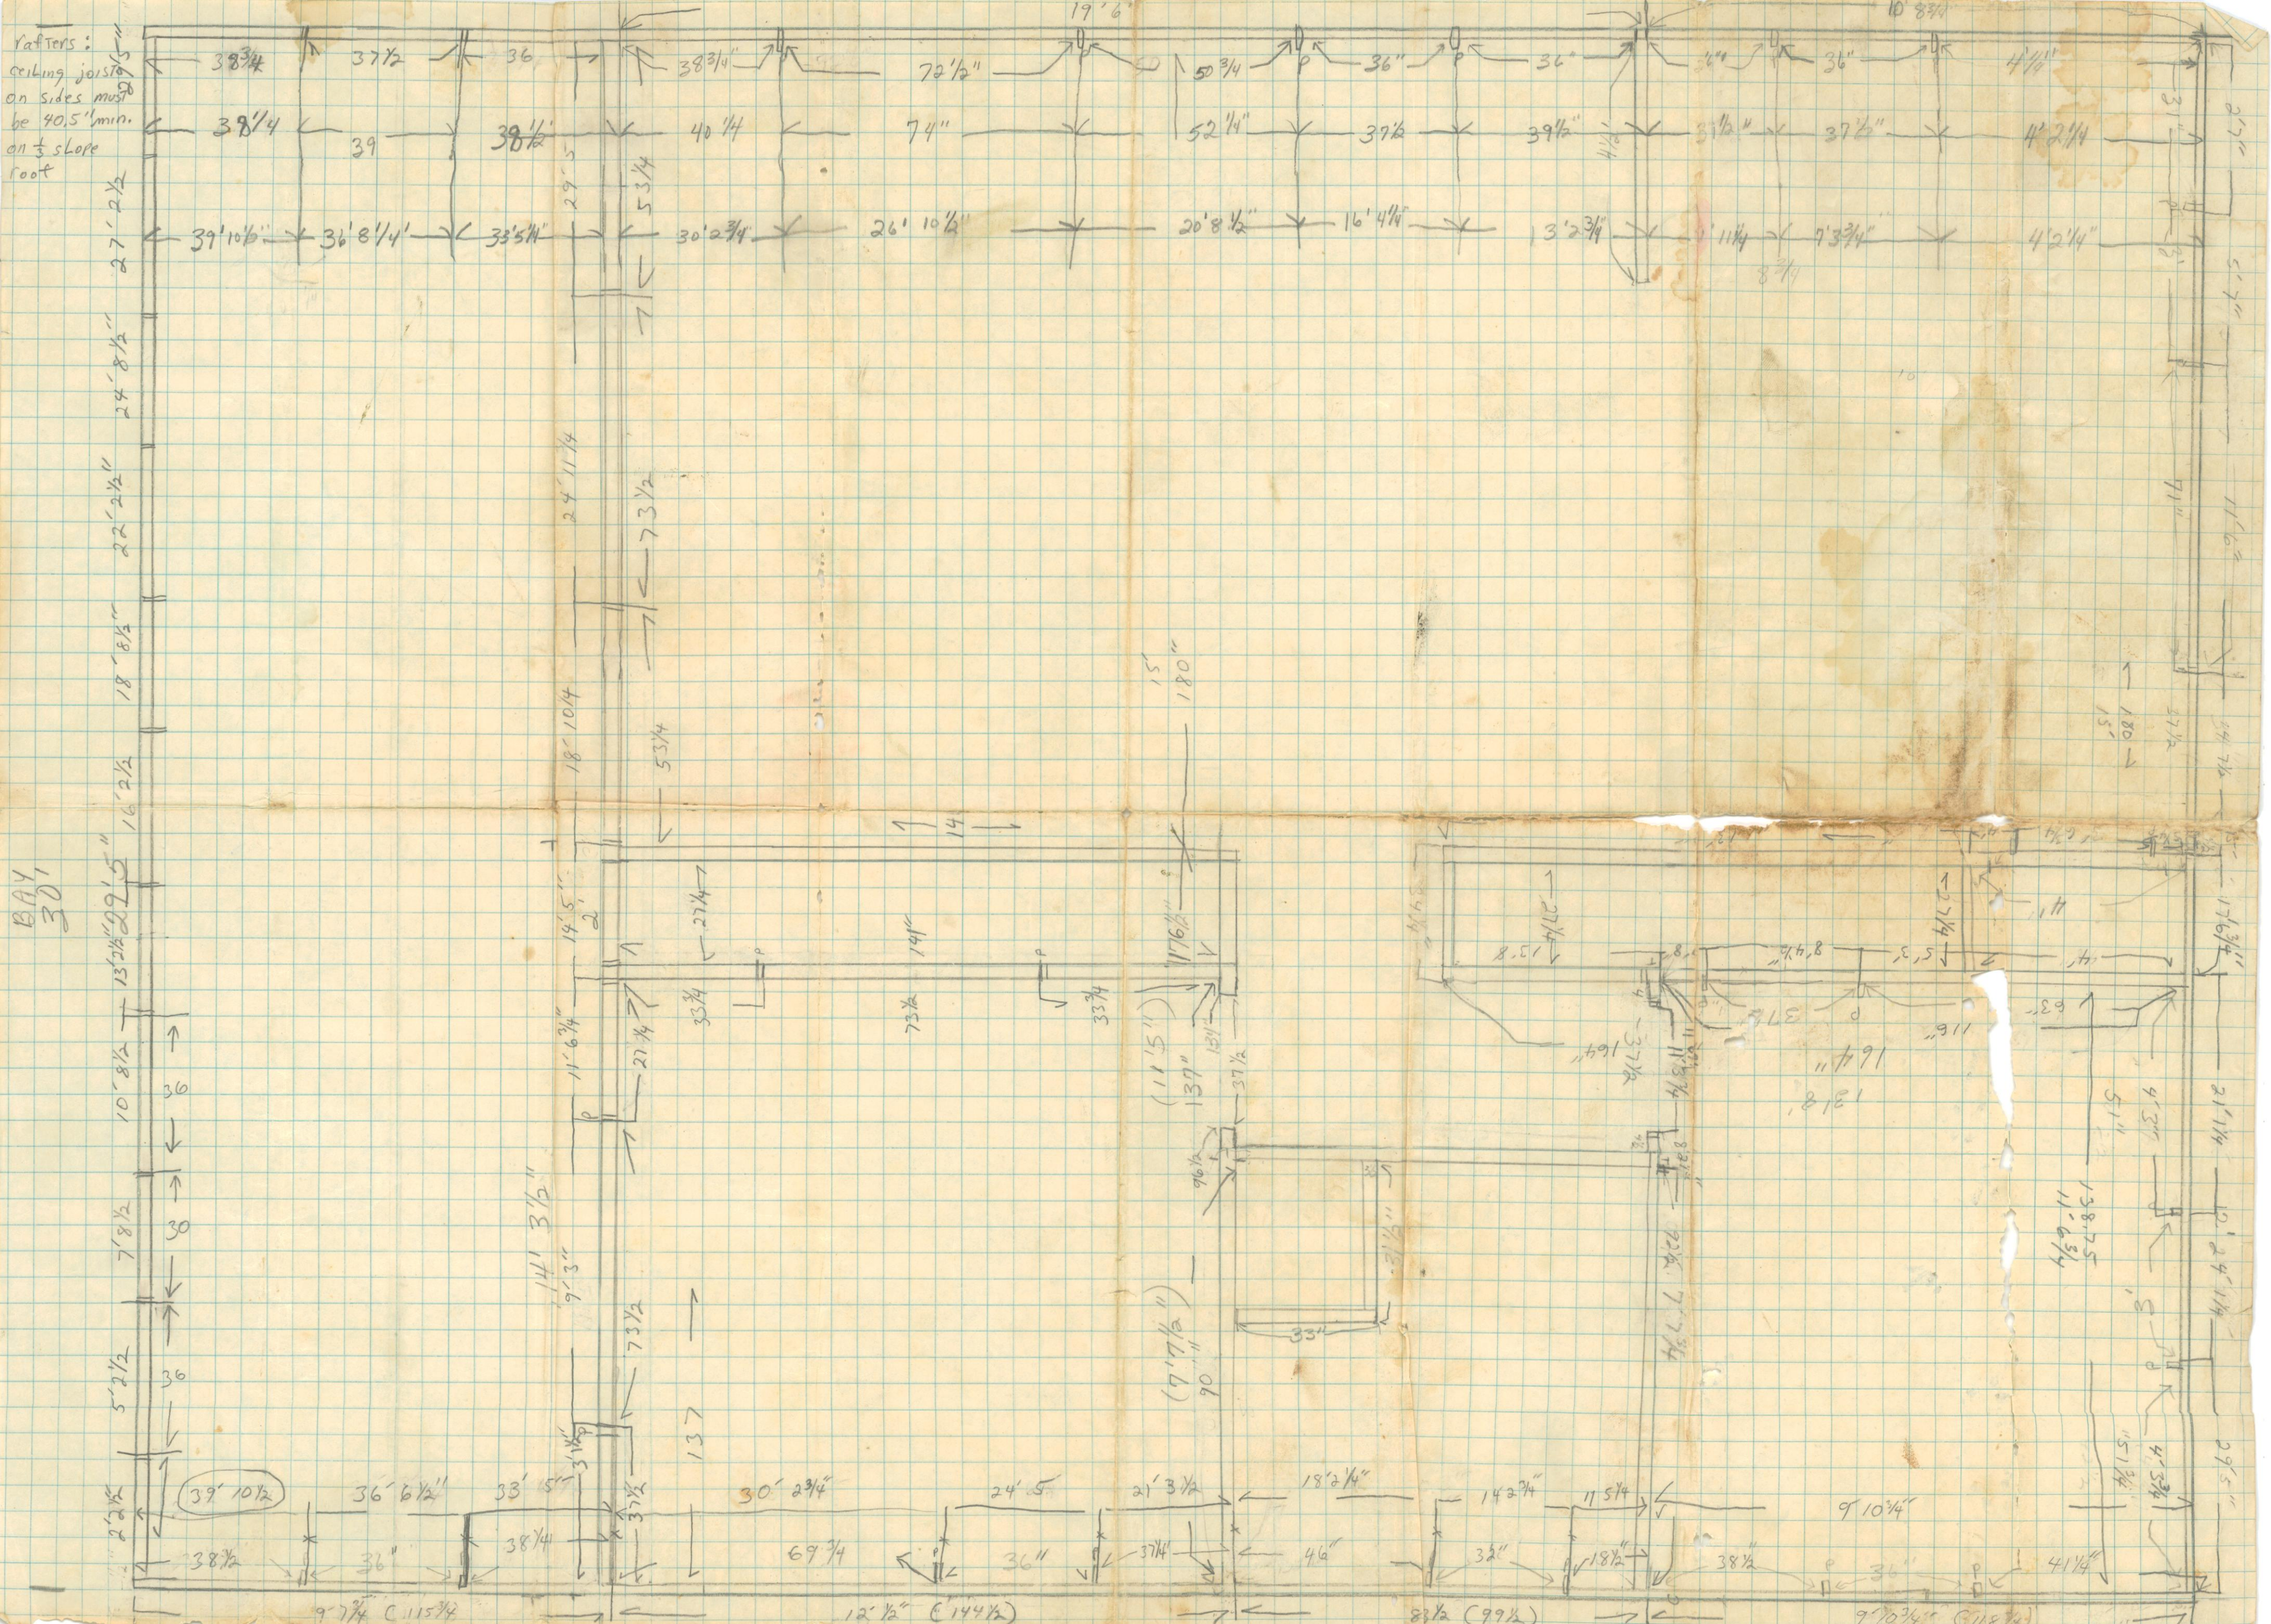

BAY
30'

